


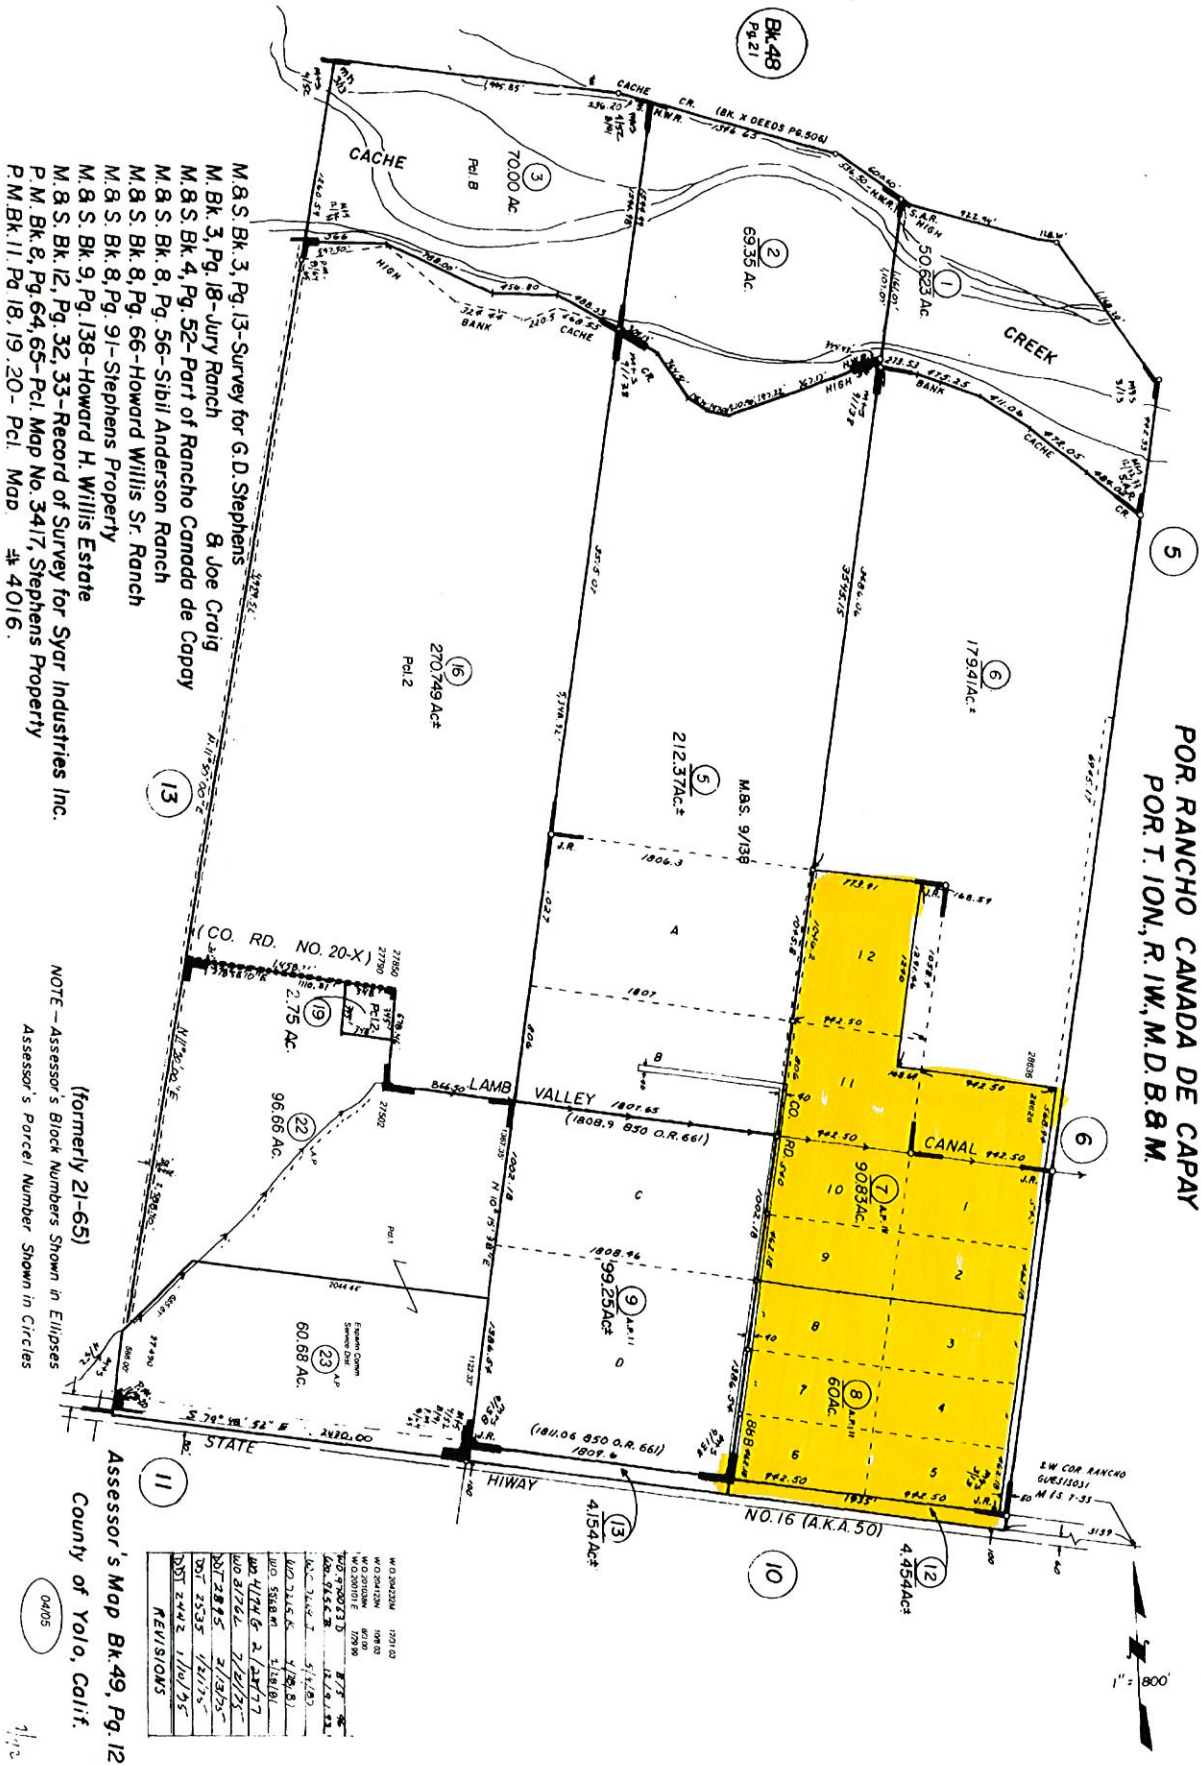

M. & S. Bk. 3, Pg. 13-Survey for G. D. Stephens
M. Bk. 3, Pg. 18-Jury Ranch A. Joe Craig
M. & S. Bk. 4, Pg. 52-Part of Rancho Canada de Copay
M. & S. Bk. 8, Pg. 56-Sibill Anderson Ranch
M. & S. Bk. 8, Pg. 66-Howard Williss Sr. Ranch
M. & S. Bk. 8, Pg. 91-Stephens Property
M. & S. Bk. 9, Pg. 138-Howard H. Willis Estate
M. & S. Bk. 12, Pg. 32, 33-Record of Survey for Syar Industries Inc.
P. M. Bk. 8, Pg. 64, 65-Pcl. Map No. 3417, Stephens Property
M. Bk. 11, Pg. 18, 19, 20-Pcl. Map # 4016.

(formerly 21-65)
NOTE - Assessor's Block Numbers Shown in Ellipses
Assessor's Parcel Number Shown in Circles

Assessor's Map Bk. 49, Pg. 12
County of Yolo, Calif.

[illegible]