
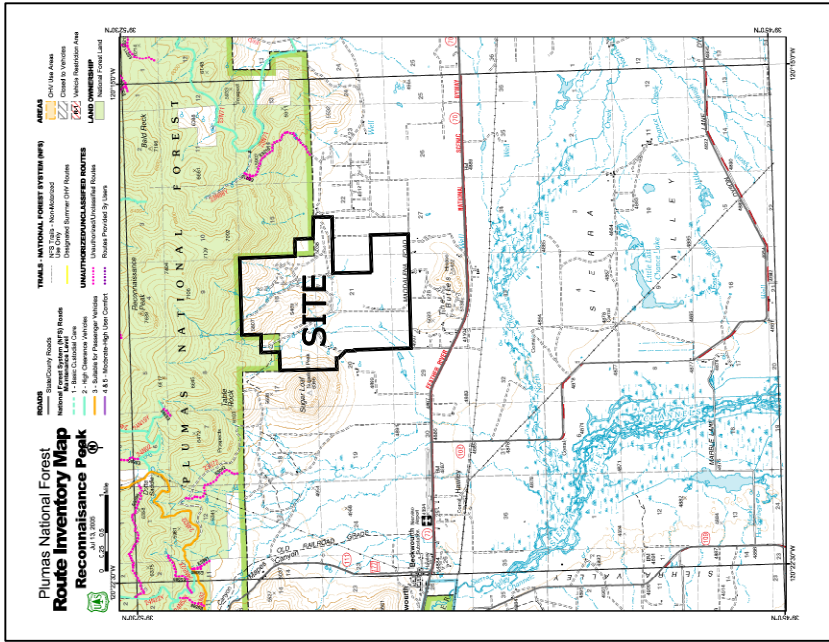


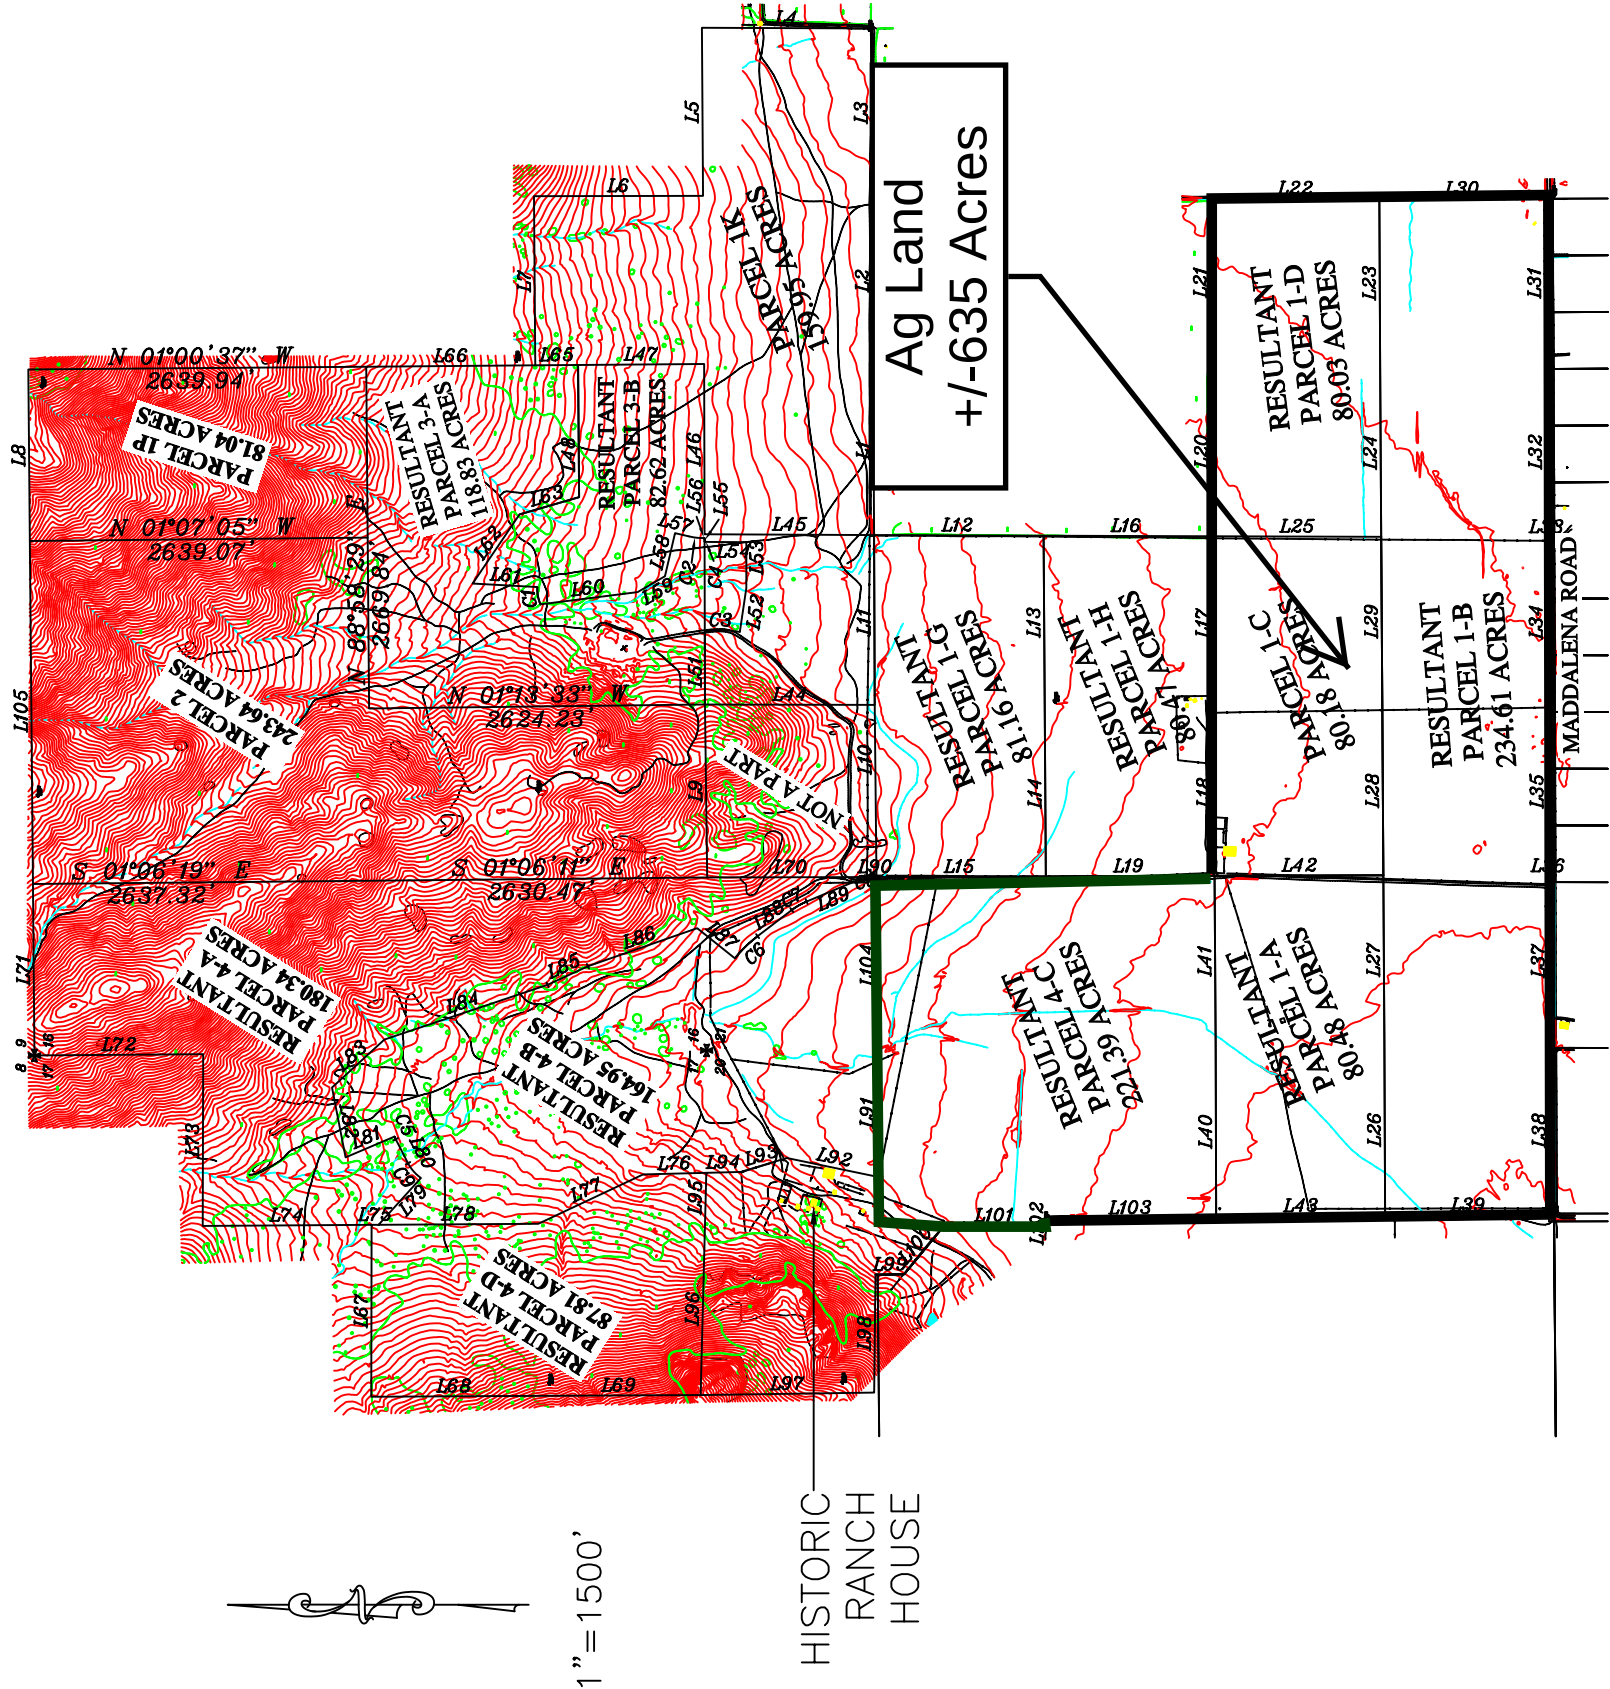

LINE	BEARING	DISTANCE
L1	S 89°09'39" W	1328.40'
L2	S 89°04'47" W	1315.50'
L3	S 89°02'47" W	1314.48'
L4	S 00°19'55" E	1320.56'
L5	N 89°03'01" E	1313.33'
L6	S 00°40'11" E	1320.55'
L7	N 89°01'15" E	1321.11'
L8	S 88°56'15" W	1339.89'
L9	N 88°52'43" E	1351.08'
L10	N 88°52'43" E	1344.40'
L11	N 89°12'54" E	1326.74'
L12	S 00°21'04" E	1324.25'
L13	S 89°04'28" W	1325.69'
L14	S 89°04'28" W	1337.37'
L15	S 00°21'04" E	1322.86'
L16	S 00°21'04" E	1318.81'
L17	S 89°04'30" W	1324.63'
L18	S 89°04'33" W	1328.75'
L19	N 00°46'19" W	1318.57'
L20	N 89°02'37" E	1325.23'
L21	N 89°08'10" E	1316.40'
L22	S 00°17'42" E	1321.26'
L23	S 89°11'03" W	1316.71'
L24	S 89°05'18" W	1323.58'
L25	N 00°21'07" W	1319.10'
L26	N 89°13'40" E	1332.70'
L27	N 89°05'18" E	1320.13'
L28	N 89°05'18" E	1323.58'
L29	N 89°05'18" E	1289.65'
L30	S 00°38'11" E	1318.26'
L31	S 89°09'43" W	1318.26'
L32	S 89°08'40" W	1325.13'
L33	N 00°29'54" W	2.00'
L34	S 89°08'40" W	1325.13'
L35	S 89°08'40" W	1323.69'

CURVE	RADIUS	ARC LENGTH	CHORD LENGTH
C1	300.00'	136.23'	137.01'
C2	500.00'	112.41'	112.17'
C3	1000.00'	274.75'	273.88'
C4	519.94'	34.31'	34.30'
C5	320.00'	23.41'	23.40'

LINE	BEARING	DISTANCE
L36	S 00°16'11" E	2.00'
L37	S 89°08'41" W	1323.70'
L38	S 89°08'03" W	1328.40'
L39	N 00°18'09" W	1287.21'
L40	N 89°16'52" E	1335.07'
L41	N 89°04'53" E	1328.75'
L42	S 00°46'19" E	1318.57'
L43	N 01°14'56" W	1319.67'
L44	N 00°24'46" W	1326.52'
L45	N 00°14'56" W	1324.07'
L46	S 89°18'48" W	1330.01'
L47	S 00°59'43" E	985.15'
L48	N 89°00'17" E	1032.10'
L49	NOT USED	
L50	N 89°18'48" E	570.32'
L51	S 89°18'48" W	570.32'
L52	N 82°09'06" W	345.53'
L53	S 89°35'40" W	338.85'
L54	S 00°16'15" E	292.64'
L55	S 89°18'48" W	28.81'
L56	S 00°16'15" E	9.26'
L57	S 12°36'36" W	113.17'
L58	S 77°23'24" E	346.23'
L59	S 30°35'23" E	246.60'
L60	S 07°44'32" E	765.45'
L61	S 02°34'39" W	506.37'
L62	N 56°23'33" W	652.51'
L63	N 16°45'23" W	484.72'
L64	NOT USED	
L65	S 00°59'43" E	334.18'
L66	S 01°01'32" E	1320.61'
L67	N 89°33'28" E	1342.96'
L68	N 00°51'04" W	1286.60'
L69	N 00°51'04" W	1286.60'
L70	S 00°41'59" E	1299.01'

CURVE	RADIUS	ARC LENGTH	CHORD LENGTH
C6	1020.00'	248.71'	248.10'
C7	520.00'	133.82'	133.45'
C8	320.00'	125.40'	124.60'
C9	320.00'	155.13'	153.61'

LINE	BEARING	DISTANCE
L71	N 88°56'15" E	1339.89'
L72	N 00°59'05" W	1318.23'
L73	N 89°37'22" E	1341.44'
L74	N 00°55'04" W	1319.74'
L75	N 00°55'00" W	54.29'
L76	S 01°57'57" W	493.91'
L77	S 28°47'15" E	905.00'
L78	S 00°55'00" E	1248.19'
L79	N 48°22'58" W	493.52'
L80	S 62°12'44" W	210.00'
L81	S 23°35'47" E	414.59'
L82	S 76°22'33" W	555.59'
L83	N 43°01'51" W	555.59'
L84	N 19°05'11" W	1344.10'
L85	N 25°11'49" W	347.22'
L86	N 19°45'59" W	904.07'
L87	N 38°47'54" E	376.99'
L88	N 37°53'51" W	336.43'
L89	N 23°09'09" W	433.50'
L90	N 00°41'59" W	23.27'
L91	N 89°52'54" W	996.90'
L92	S 11°12'47" W	716.33'
L93	S 17°25'03" E	376.31'
L94	S 01°57'57" E	269.51'
L95	S 89°05'31" E	389.86'
L96	S 89°05'31" E	1346.54'
L97	N 01°21'04" W	1355.52'
L98	N 89°52'54" W	921.46'
L99	N 01°07'11" W	223.72'
L100	N 51°03'22" W	491.26'
L101	N 00°55'44" W	805.62'
L102	S 89°20'03" E	48.33'
L103	N 01°14'56" W	1319.67'
L104	N 88°52'43" E	1344.22'
L105	S 88°56'15" W	2679.77'

SIERRA SURVEYING, INC.
555 HOLCOMB AVE.
RENO, NEVADA 89502
TELEPHONE: (775) 828-5004
FAX: (775) 337-0313

PARCEL EXHIBIT
FOR
SUGAR LOAF ESTATES, LLC
PORTIONS OF SECTIONS 20, 21,
22, 27, 28 & 29 OF
T. 23 N, R. 15 E. M.D.M.

SCALE: 1"=1500'
DRAWN BY: WSH
DESIGN BY: ----
CHECKED BY: CDC
DATE: 07-22-2010
JOB NUMBER: 2000789