



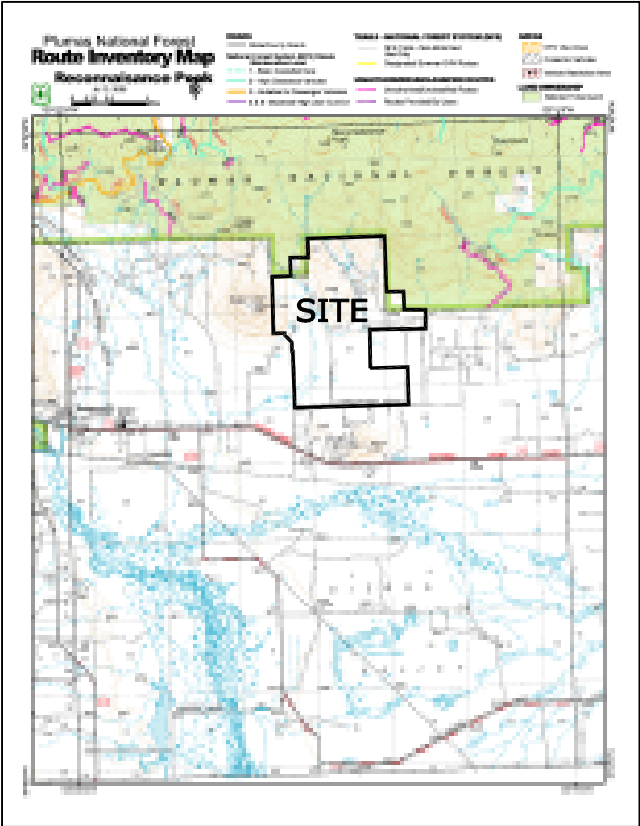

1"=1500'

HISTORIC
RANCH
HOUSE

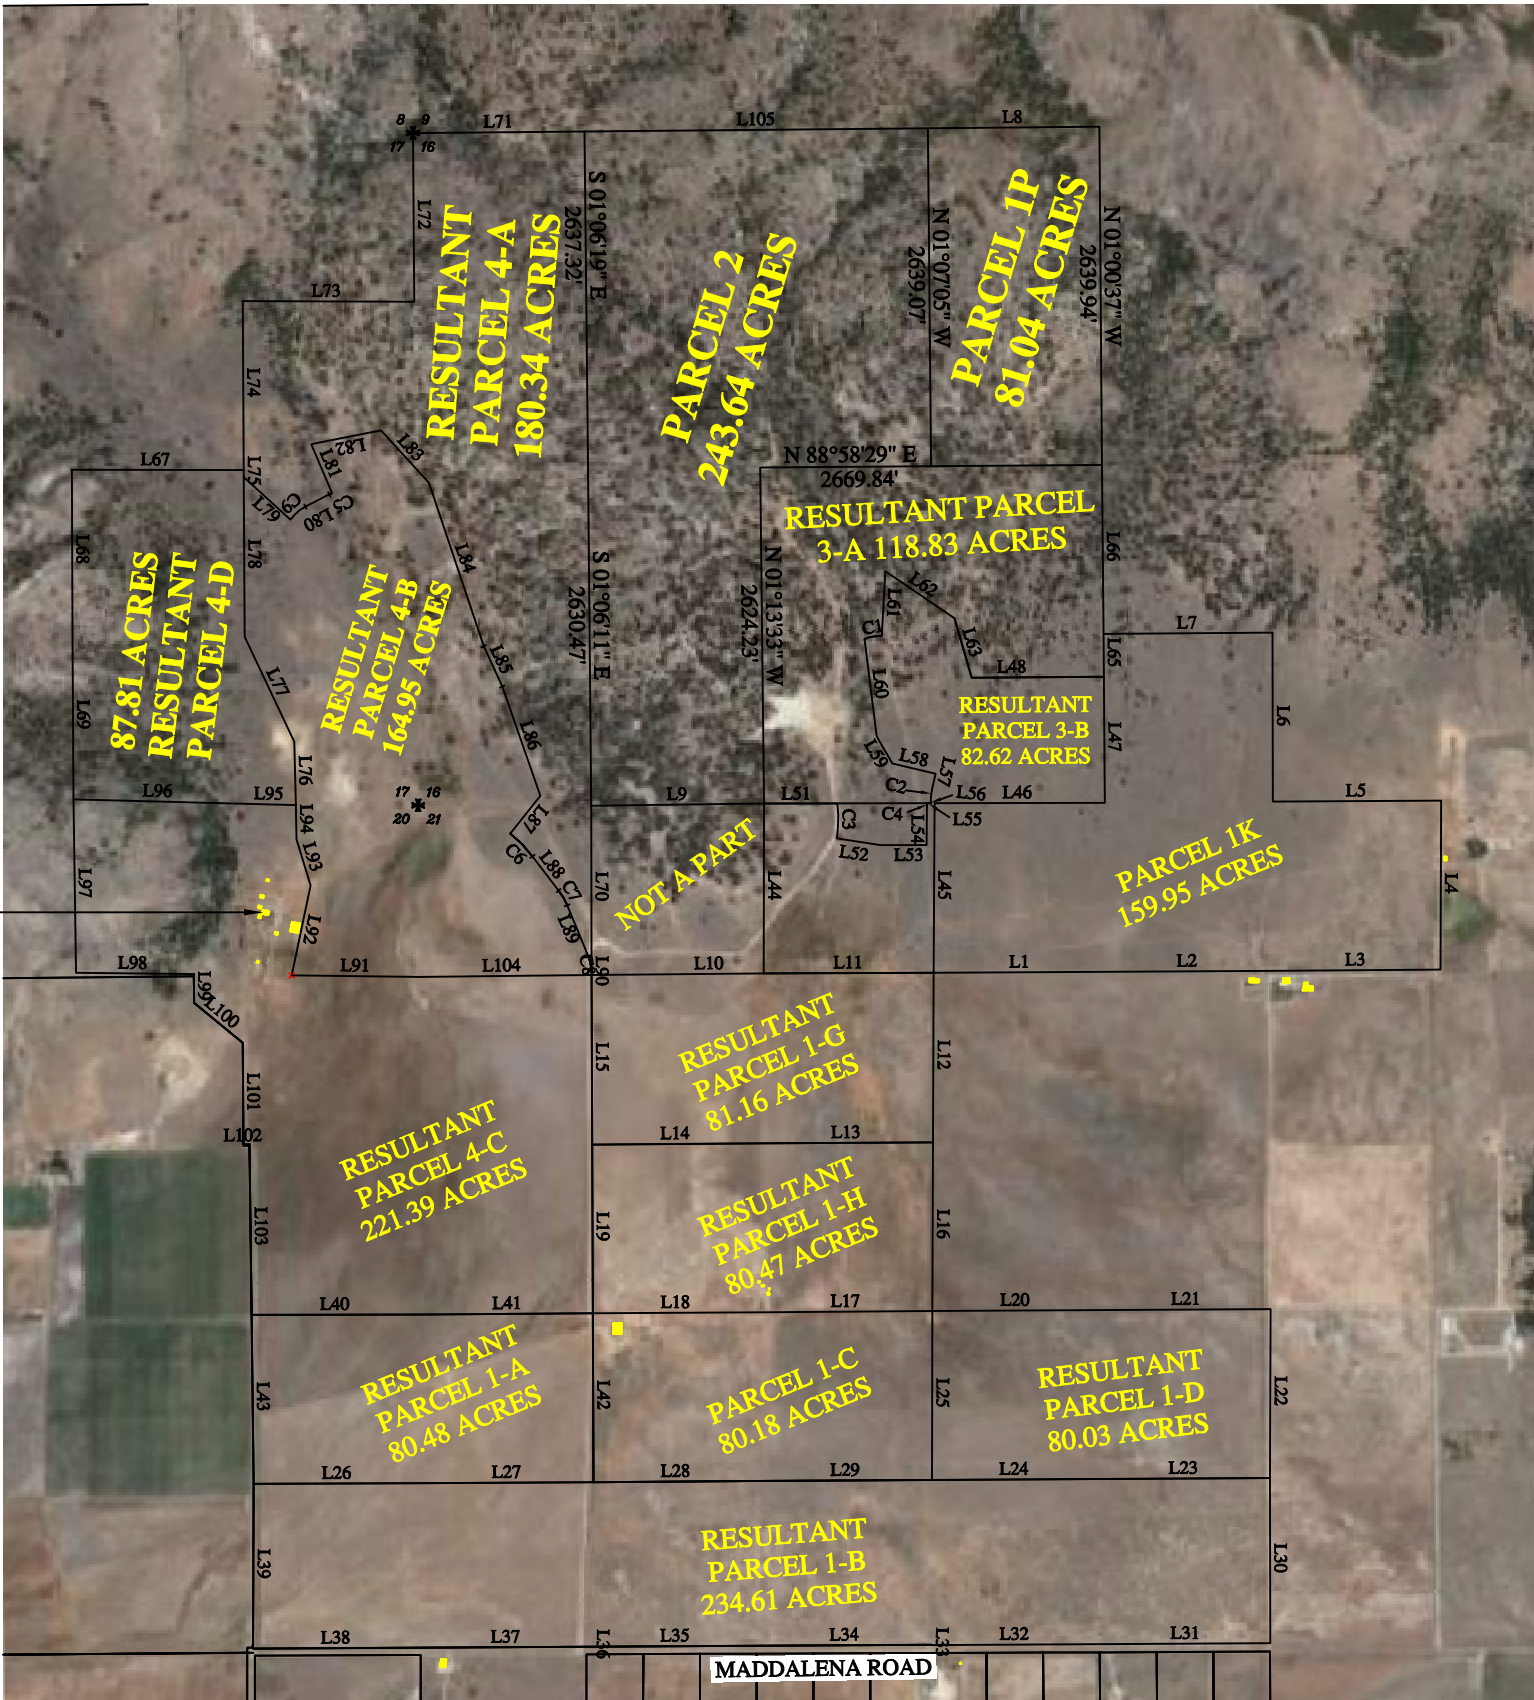

LINE	BEARING	DISTANCE
L1	S 89°09'39" W	1328.40'
L2	S 89°04'47" W	1315.50'
L3	S 89°02'47" W	1314.48'
L4	S 00°19'55" E	1320.56'
L5	N 89°03'01" E	1313.33'
L6	S 00°40'11" E	1320.55'
L7	N 89°01'15" E	1321.11'
L8	S 88°56'15" W	1339.89'
L9	N 88°42'35" E	1351.08'
L10	N 88°52'43" E	1344.40'
L11	N 89°12'54" E	1326.74'
L12	S 00°21'04" E	1324.25'
L13	S 89°04'28" W	1325.69'
L14	S 89°04'28" W	1337.37'
L15	N 00°41'59" W	1322.86'
L16	S 00°21'04" E	1318.81'
L17	S 89°04'30" W	1324.63'
L18	S 89°04'53" W	1328.75'
L19	N 00°46'19" W	1318.57'
L20	N 89°02'37" E	1325.23'
L21	N 89°08'10" E	1316.40'
L22	S 00°17'42" E	1321.26'
L23	S 89°11'03" W	1316.71'
L24	S 89°05'18" W	1323.58'
L25	N 00°21'07" W	1319.10'
L26	N 89°13'40" E	1332.70'
L27	N 89°05'18" E	1320.13'
L28	N 89°05'18" E	1320.13'
L29	N 89°05'18" E	1323.58'
L30	S 00°38'11" E	1289.65'
L31	S 89°09'43" W	1318.26'
L32	S 89°08'40" W	1325.13'
L33	N 00°29'54" W	2.00'
L34	S 89°08'40" W	1325.13'
L35	S 89°08'40" W	1323.69'

LINE	BEARING	DISTANCE
L36	S 00°16'11" E	2.00'
L37	S 89°08'41" W	1323.70'
L38	S 89°08'03" W	1328.40'
L39	N 00°18'09" W	1287.21'
L40	N 89°16'52" E	1335.07'
L41	N 89°04'53" E	1328.75'
L42	S 00°46'19" E	1318.57'
L43	N 01°14'56" W	1319.67'
L44	N 00°24'46" W	1326.32'
L45	S 00°16'15" E	1324.07'
L46	S 89°18'48" W	1330.01'
L47	S 00°59'43" E	985.15'
L48	N 89°00'17" E	1032.10'
L49	NOT USED	
L50	N 89°18'48" E	570.32'
L51	S 89°18'48" W	570.32'
L52	N 82°09'06" W	345.53'
L53	S 89°35'40" W	358.85'
L54	S 00°16'15" E	292.64'
L55	S 89°18'48" W	28.81'
L56	S 00°16'15" E	9.26'
L57	S 12°36'36" W	113.17'
L58	S 77°23'24" E	346.23'
L59	S 30°35'23" E	246.60'
L60	S 07°44'32" E	765.45'
L61	S 02°34'39" W	506.37'
L62	N 56°23'33" W	652.51'
L63	N 16°45'23" W	484.72'
L64	NOT USED	
L65	S 00°59'43" E	334.18'
L66	S 01°01'32" E	1320.61'
L67	N 89°33'28" E	1342.96'
L68	N 00°51'04" W	1286.60'
L69	N 00°51'04" W	1286.60'
L70	S 00°41'59" E	1299.01'

LINE	BEARING	DISTANCE
L71	N 88°56'15" E	1339.89'
L72	N 00°59'05" W	1318.23'
L73	N 89°37'22" E	1341.44'
L74	N 00°55'04" W	1319.74'
L75	N 00°55'00" W	54.29'
L76	S 01°57'57" E	493.91'
L77	S 25°47'15" E	905.00'
L78	S 00°55'00" E	1248.19'
L79	N 48°22'58" W	493.32'
L80	S 62°12'44" W	210.00'
L81	S 23°35'47" E	414.59'
L82	S 78°22'33" W	555.59'
L83	N 43°01'51" W	555.59'
L84	N 19°05'11" W	1344.10'
L85	N 25°11'49" W	347.22'
L86	N 19°45'59" W	904.07'
L87	N 38°07'54" E	376.99'
L88	N 37°53'51" W	336.43'
L89	N 23°09'09" W	433.50'
L90	N 00°41'59" W	23.27'
L91	N 89°52'34" W	996.90'
L92	S 11°12'47" W	716.33'
L93	S 17°25'03" E	376.31'
L94	S 01°57'57" E	269.51'
L95	S 89°05'31" E	389.86'
L96	S 89°05'31" E	1346.54'
L97	N 01°21'04" W	1355.32'
L98	N 89°52'34" W	921.46'
L99	N 01°40'71" W	223.72'
L100	N 51°03'22" W	491.26'
L101	N 00°55'44" W	805.62'
L102	S 89°22'03" W	48.33'
L103	N 01°14'56" W	1319.67'
L104	N 88°52'43" E	1344.22'
L105	S 88°56'15" W	2679.77'

CURVE	RADIUS	ARC LENGTH	CHORD LENGTH
C1	300.00'	138.23'	137.01'
C2	500.00'	112.41'	112.17'
C3	1000.00'	274.75'	273.88'
C4	519.94'	34.31'	34.30'
C5	320.00'	23.41'	23.40'

CURVE	RADIUS	ARC LENGTH	CHORD LENGTH
C6	1020.00'	248.71'	248.10'
C7	520.00'	133.82'	133.45'
C8	320.00'	125.40'	124.60'
C9	320.00'	155.13'	153.61'

SHEET 1 of 1

SIERRA SURVEYING, INC.

555 HOLCOMB AVE.
RENO, NEVADA 89502

TELEPHONE: (775) 828-5004
FAX: (775) 337-0313

PARCEL EXHIBIT
FOR
SUGAR LOAF ESTATES, LLC

PORTIONS OF SECTIONS 20, 21,
22, 27, 28 & 29 OF
T. 23 N, R. 15 E. M.D.M.

SCALE: 1"=1500'

DRAWN BY: WSH

DESIGN BY: ____

CHECKED BY: CDC

DATE: 07-22-2010

JOB NUMBER: 2000789