

# 'S PARCEL MAP



## D. B. & M.

32-10

BK. 19  
22

TOTAL  
293.06  
ACRES

Tax Area Code  
72031, 72033  
AW

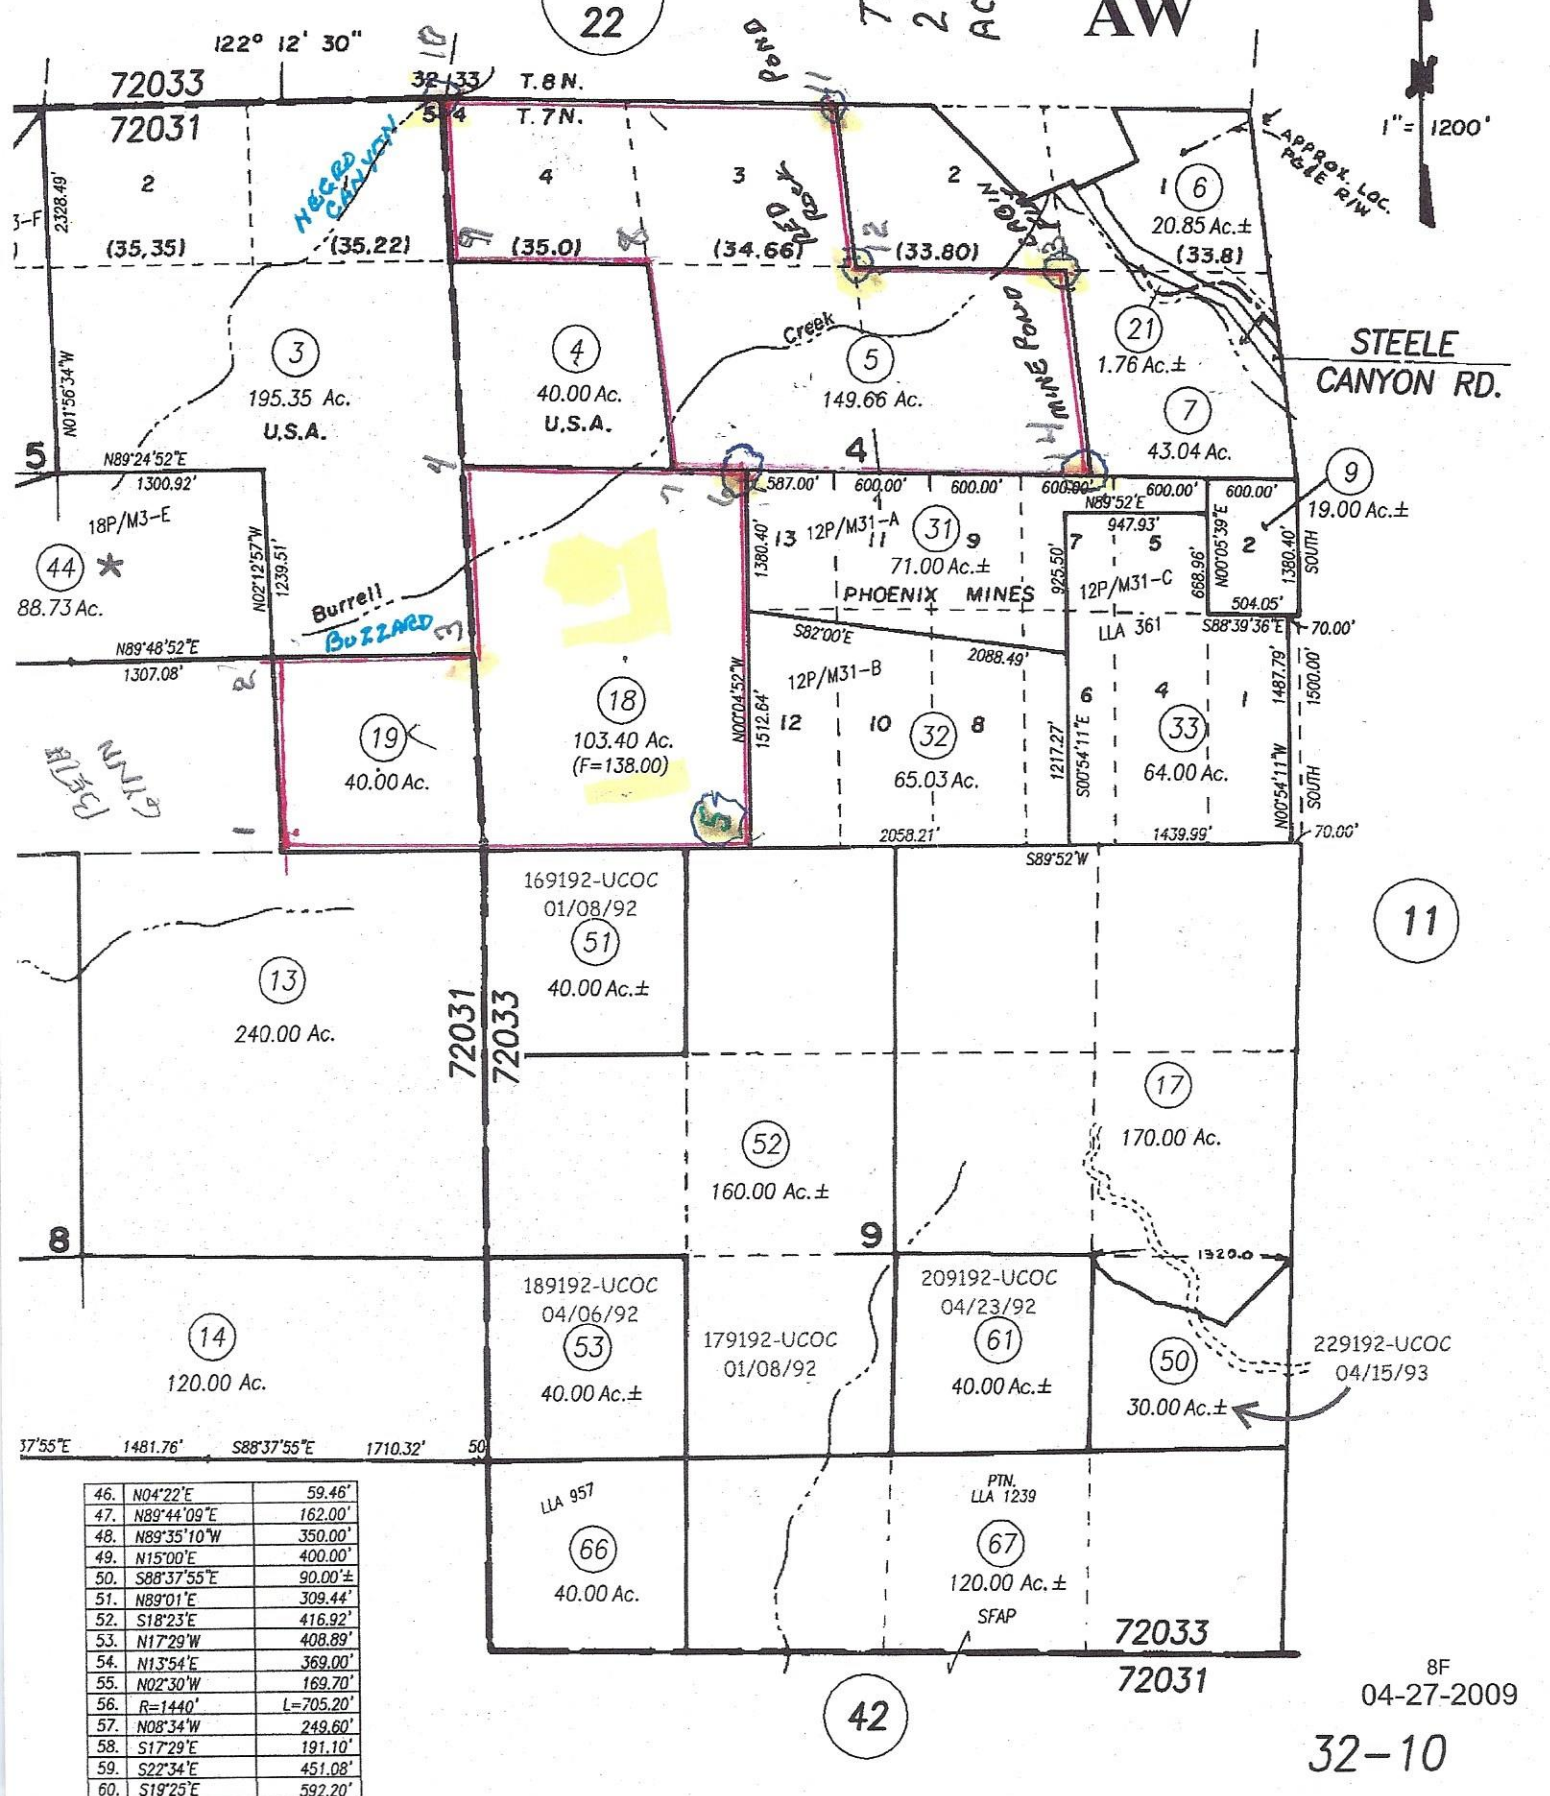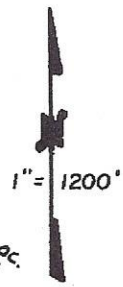

46.	N04°22'E	59.46'
47.	N89°44'09"E	162.00'
48.	N89°35'10"W	350.00'
49.	N15°00'E	400.00'
50.	S88°37'55"E	90.00'±
51.	N89°01'E	309.44'
52.	S18°23'E	416.92'
53.	N17°29'W	408.89'
54.	N13°54'E	369.00'
55.	N02°30'W	169.70'
56.	R=1440'	L=705.20'
57.	N08°34'W	249.60'
58.	S17°29'E	191.10'
59.	S22°34'E	451.08'
60.	S19°25'E	592.20'

8F  
04-27-2009

32-10

42