


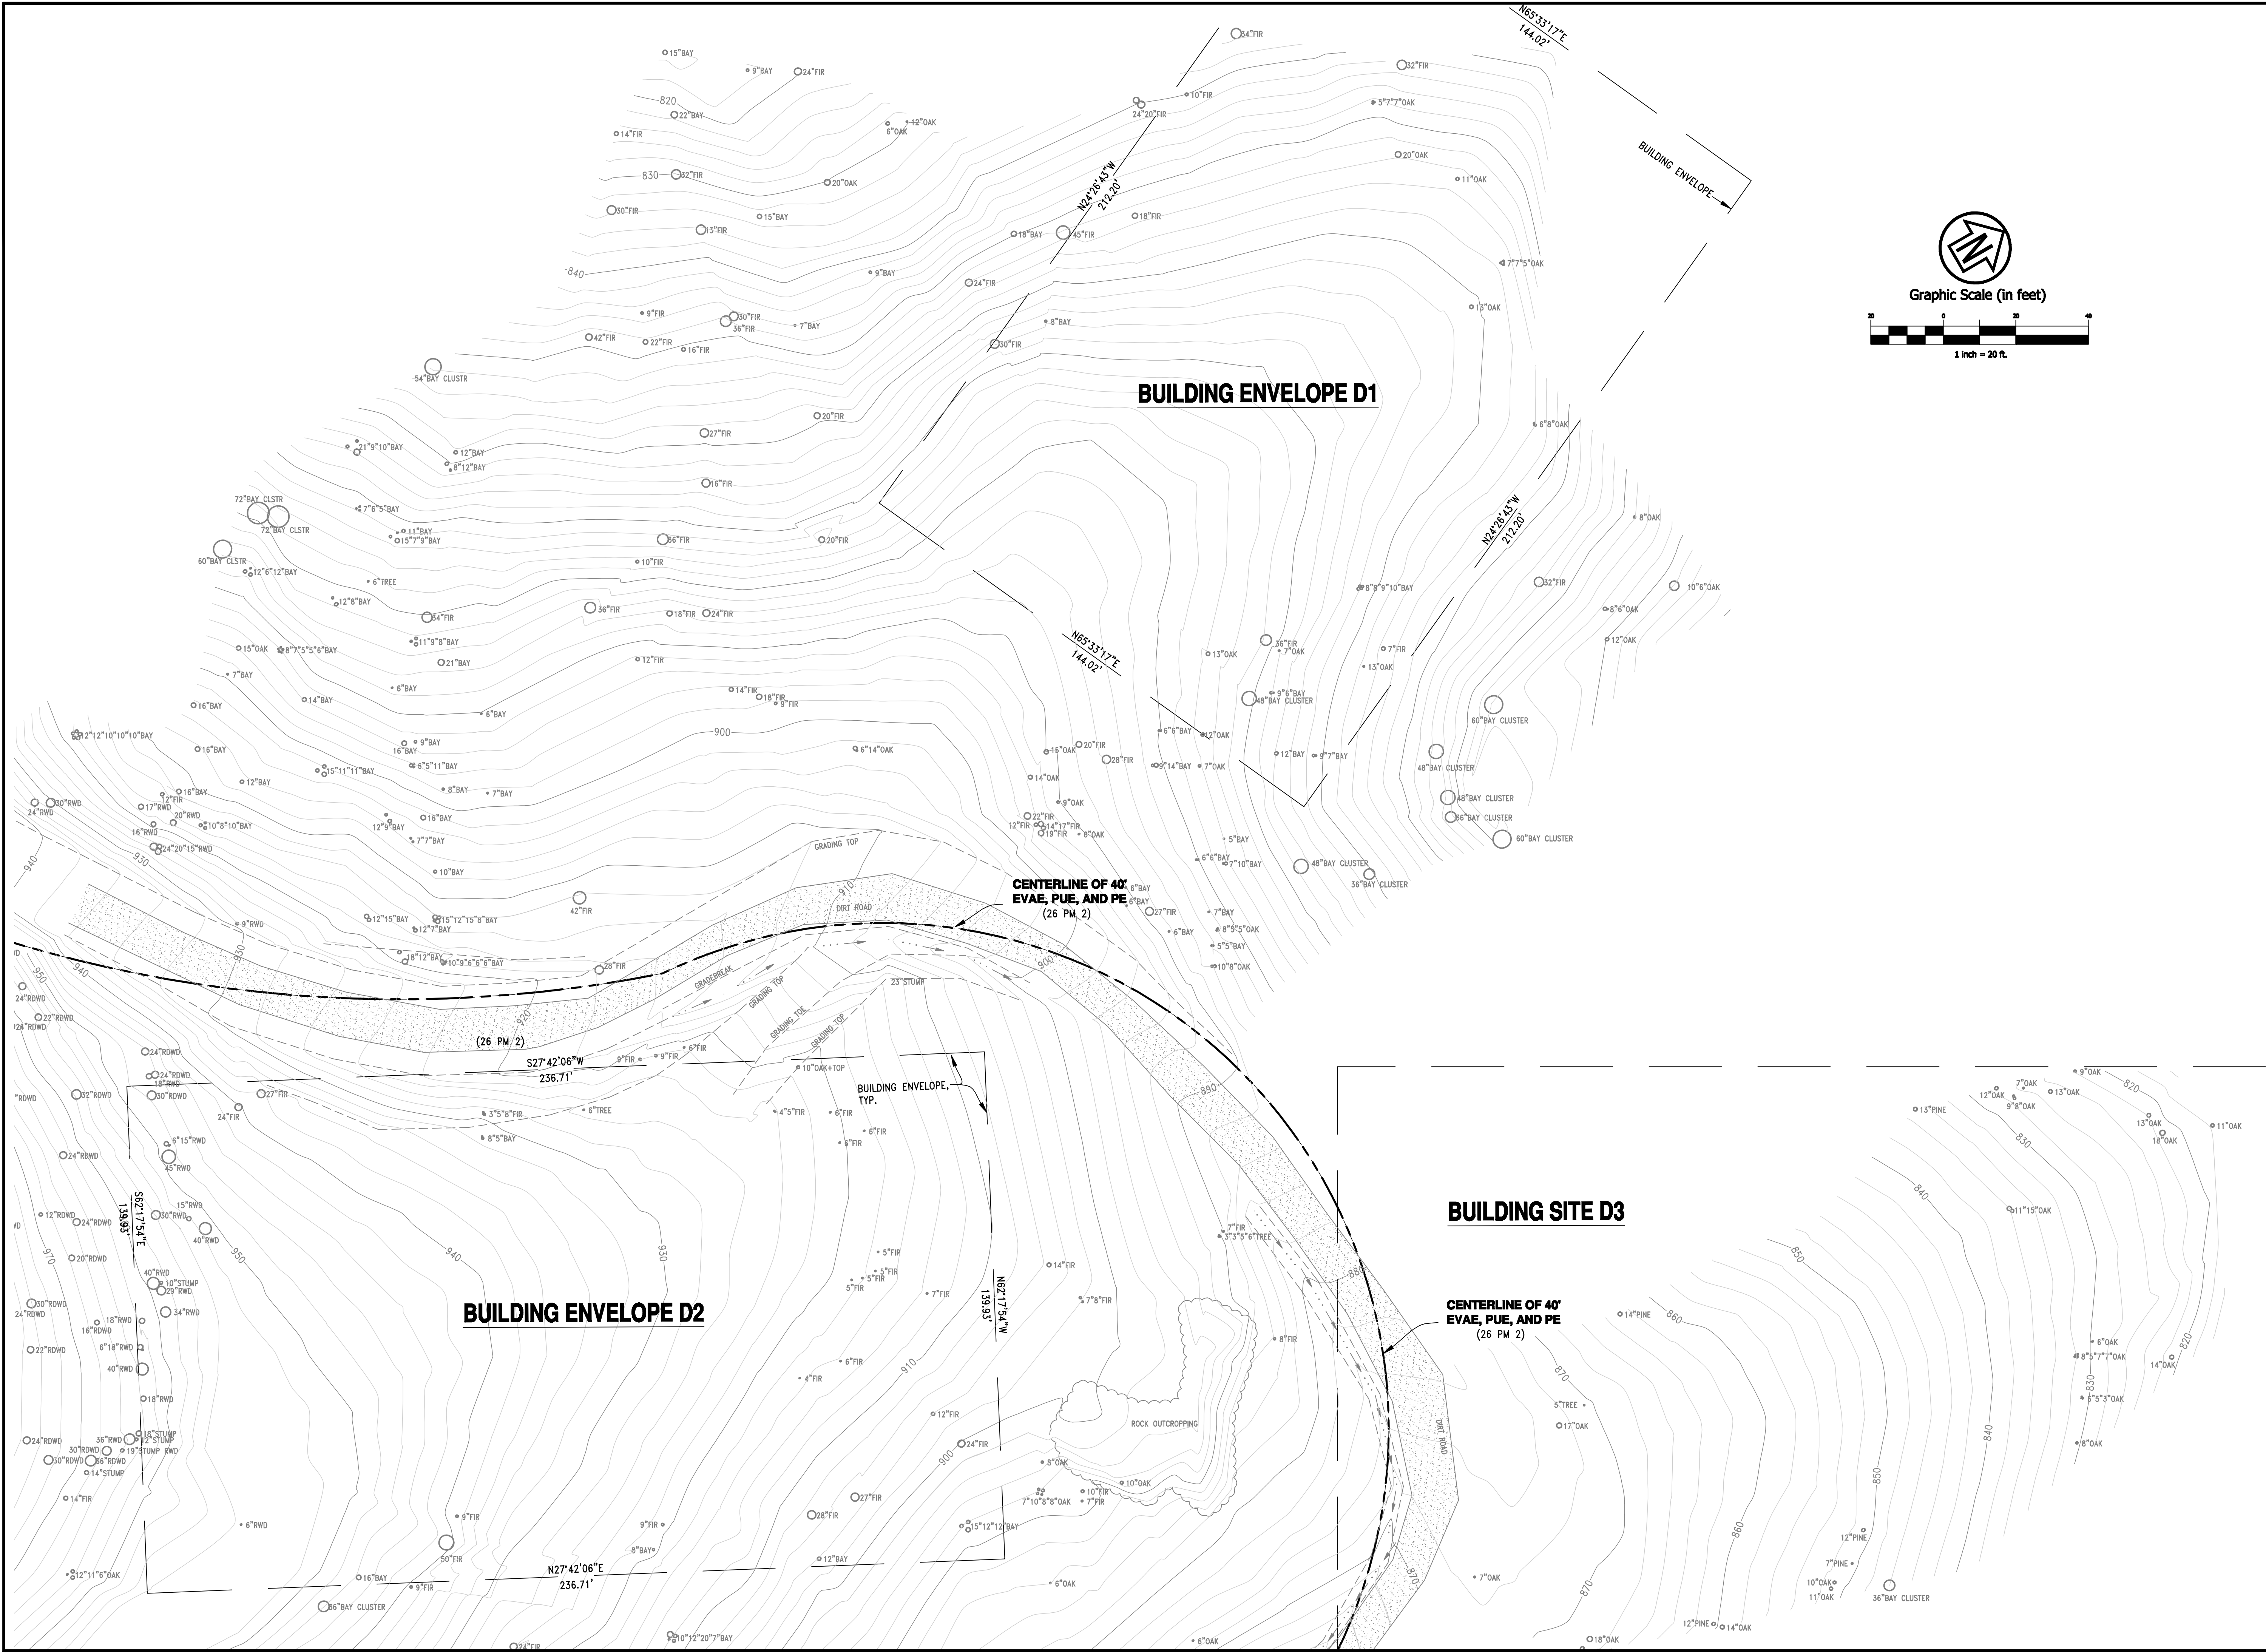

CSW | ST 2

CSW/Stuber-Stroeh
Engineering Group, Inc.
45 Leveroni Court
Novato, CA 94949
tel: 415.883.9850
fax: 415.883.9835

Civil & Structural Engineers
Surveying & Mapping
Environmental Planning
Land Planning
Construction Management
Landscape Architecture

© 2009

Rev	Date	Description	Designed	Drawn	Checked
A	10/29/09	DRAFT PLAN FOR CONCEPTUAL REVIEW			

MOUNT ZION RANCH

SITE TOPOGRAPHY MAP

A.P.N. 121-210-62

City Of
Nicasio

County Of
Marin

State Of
California

Prepared Under the Direction of:

Sheet

C2b

Scale:

1 inch = 20 ft.

Date:

October 2009

File:

8.7920.13

Plan File:

D-4921