


NUMBER	DN NUMBER	LANDS OF
1	DN 2003-0035196	SKYWALKER PROPERTIES
2	DN 2003-0035196	SKYWALKER PROPERTIES
3	DN 2003-0035197	SKYWALKER PROPERTIES
4	DN 2006-0045699	FITZPATRICK, MARIE A.
5	DN 94-058826	SPIRIT ROCK MEDITATION
6	DN 97-035876	KLEIN, CAROLYN W.
7	DN 85-342	CUMMINGS, RICHARD A.
8	DN 2000-18365	LIND-WHITE
9	DN 2003-0128686	FERRI LEONARDO & TRUDY
10	DN 2003-0056658	DUARTEAU, KAREN N.
11	DN 93-079497	ROOS MARK S. & SARAH B.
12	DN 2002-0115208	ROOS MARK S. & SARAH B.
13	DN 2003-0030905	KING, JOHN L. & ROSALIE
14	DN 2003-0075018	LEWIS, STEPHEN & MIMI
15	DN 2003-0101832	WEINSTEIN, MATT
16	DN 1999-83236	MUSSEN, MICHELE
17	DN 97-073007	CARPENTER, LOREN C.E.
18	DN 1999-0044147	McMILLEN, ROBERT W.
19	DN 2004-0086804	THOMAS LARRY E.
20	DN 2002-11298	SCARBOROUGH, CAROLINE
21	DN 2005-0080417	ROGERS GRACE W.

22	DN 92-044978	BERTRAND THOMAS F.
23	DN 2002-0068774	MUSSEN, MICHELE
24	DN 2003-0005637	CARLSON, RUSSELL C.
25	DN 2002-91363	DUFFEY BRADFORD
26	DN 2005-0094862	SNELL JASON
27	DN 2003-0044171	CARLISLE CARSON
28	DN 95-008948	NOZU TAKIO & KIKO
29	DN 1987-80987	WHEELER FRANK C.
30	DN 2002-29039	BOCKLEY
31	DN 2000-0042673	BOCKLEY
32	DN 2006-0045667	REMER DANIEL
33	DN 1999-0056687	MOON RICHARD
34	DN 2004-0026888	BEAUSEJOUR TERRI
35	DN 2004-0092040	KENYON CYNTHIA J.
36	DN 2002-0074243	TRESELER PATRICK A.
37	DN 2003-0099376	TROY JAMES D.
38	DN 2002-0090244	MURRAY ROBERT M.
39	DN 2002-0045401	DOLAN CHRISTOPHER B.
40	DN 93-103489	SINCLAIRE JOHN M.



NOTE
ALL DISTANCES ARE IN FEET
AND DECIMALS THEREOF.

LINE	LENGTH	BEARING	REFERENCE	LENGTH *	BEARING *
L1	1320.00	S71°30'00"E	3 PM 55		
L2	1160.54	S54°06'17"E	3 PM 55		
L3	300.00	S34°48'22"W	3 PM 55		
L4	1229.54	S11°19'36"W	3 PM 55		
L5	191.64	N89°41'37"E	3 PM 55		
L6	293.52	S59°51'39"W	3 PM 55		
L7	1470.00	S47°30'00"W	3 PM 55 AND 17 PM 86		
L8	964.61	S09°11'18"W	17 PM 86		
L9	213.66	S06°32'29"W	17 PM 86		
L10	177.00	N45°00'00"W	9 OS 16		
L11	150.00	S13°20'30"W	9 OS 16		
L12	221.50	N49°00'00"W	9 OS 16		
L13	449.20	N71°55'06"W	9 OS 16		
L14	800.00	N72°10'00"W	9 OS 16		
L15	150.00	S07°12'35"W	9 OS 16		
L16	840.08	S17°04'18"E	9 OS 16	(837.35)	(S17°02'51"E)
L17	764.98	S07°56'30"E	9 OS 16	(767.62)	(S08°00'00"E)
L18	725.79	S77°56'34"E	9 OS 16		
L19	615.69	N23°00'00"E	9 OS 16		
L20	891.86	S70°00'00"E	6 PM 96		
L21	756.70	S24°01'00"W	2006-45667	(756.74)	
L22	800.00	S70°00'00"E	2006-45667		
L23	599.14	S20°00'00"W	6 PM 36		
L24	2559.56	S70°00'00"E	6 PM 36		
L25	823.65	N40°00'00"E	6 PM 36		
L26	200.00	S69°01'04"E	8 PM 40		
L27	452.00	N76°00'00"E	8 PM 40		
L28	571.99	N04°23'48"E	8 PM 40		
L29	520.66	N00°00'00"E	8 PM 21		
L30	810.00	N24°00'00"W	8 PM 21		
L31	270.01	N67°43'11"E	18 PM 78		
L32	4337.16	S22°16'10"E	26 PM 2	(4337.30)	
L33	946.05	S25°13'50"W	26 PM 2	(942.00±)	
L34	3425.21	N63°11'17"W	26 PM 2	(3459.00±)	(N64°11'24"W)

* LENGTH AND/OR BEARING
SHOWN ON REFERENCE
DOCUMENT THAT DIFFERS
FROM THIS MAP.

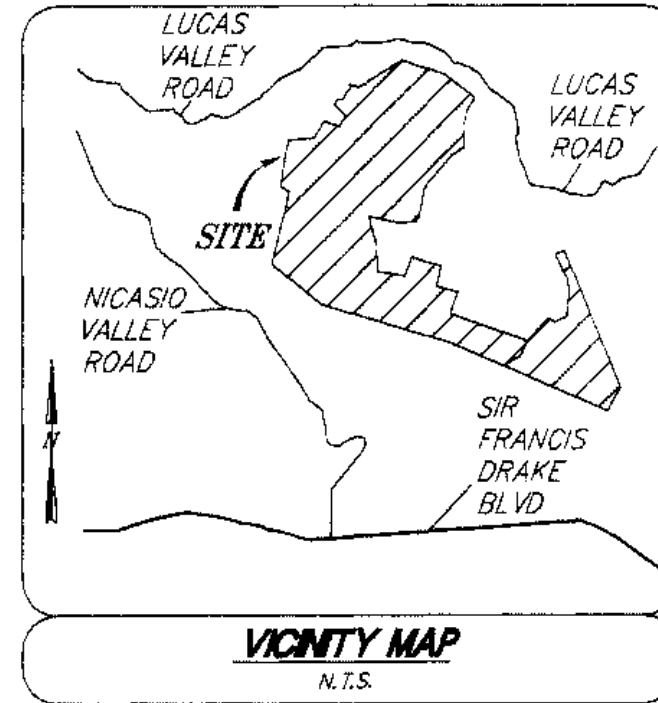

LINE	LENGTH	BEARING	REFERENCE	LENGTH *	BEARING *
L35	1230.11	N63°11'17"W	35 OS 44	(1200.00±)	(N64°05'35"W)
L36	3490.77	N70°58'04"W	449 OR 10	(4435.20)	(N71°00'00"W)
L37	900.34	N69°59'58"W			
L38	2082.82	N54°12'39"W	449 OR 10	(2151.60)	(N55°45'00"W)
L39	526.82	N21°01'44"E	13 OS 65		(N19°50'39"E)
L40	1616.03	N15°15'14"E	13 OS 65		(N14°04'09"E)
L41	330.00	N37°56'36"W	13 OS 65		(N39°07'41"W)
L42	998.15	N06°07'22"E	14 OS 34	(998.14)	(N04°56'15"W)
L43	197.37	N18°15'35"E	14 OS 34	(195.53)	(N17°04'30"E)
L44	166.41	N84°21'02"E	1719 O.R. 608	(178.65±)	(N82°25'30"E)
L45	210.97	N78°33'39"E	1719 O.R. 608	(78.07)	(N77°20'00"E)
L46	337.48	N87°40'38"E	1719 O.R. 608	(132.91)	(N76°13'30"E)
L47	171.05	N46°28'02"E	1719 O.R. 608		(N85°45'06"E)
L48	79.86	N08°03'02"E	1719 O.R. 608		(N44°32'30"E)
L49	189.84	N02°14'21"E	1719 O.R. 608	(189.79)	(N06°07'30"E)
L50	501.00	N84°57'09"E	31 OS 92		(N83°01'04"E)
L51	445.00	S56°01'31"E	31 OS 92		(S57°57'36"E)
L52	194.30	N29°55'40"E	31 OS 92		(N27°59'35"E)
L53	742.45	N19°03'29"W	31 OS 92		(N20°59'33"W)
L54	101.89	S85°43'54"E	1616 O.R. 183		(S87°40'00"E)
L55	89.39	N78°47'06"E	1616 O.R. 183		(N76°51'00"E)
L56	92.15	N00°47'54"W	1616 O.R. 183		(N02°44'00"W)
L57	64.94	N14°52'06"E	1616 O.R. 183		(N12°55'00"E)
L58	95.68	N43°07'06"E	1616 O.R. 183		(N41°11'00"E)
L59	52.51	N23°36'06"E	1616 O.R. 183		(N21°40'00"E)
L60	51.70	N52°28'06"E	1616 O.R. 183		(N50°32'00"E)
L61	39.19	S83°10'54"E	1616 O.R. 183		(S85°07'00"E)
L62	55.87	N24°36'54"W	1616 O.R. 183		(N26°33'00"W)
L63	50.56	N02°37'06"E	1616 O.R. 183		(N00°41'00"E)
L64	85.08	N02°37'26"E	1616 O.R. 183	(84.98)	(N00°41'00"E)
L65	279.17	S58°44'54"E	DN1999-0083236	(279.00)	(S60°41'00"E)
L66	149.81	N52°20'06"E	DN1999-0083236		(N50°24'00"E)
L67	48.49	N64°02'06"E	DN1999-0083236		(N62°06'00"E)
L68	57.16	S81°15'54"E	DN1999-0083236		(S83°12'00"E)
L69	71.00	N58°12'06"E	DN1999-0083236		(N56°16'00"E)
L70	337.11	S63°13'01"E	26 PM 2		
L71	432.47	N38°49'04"E	26 PM 2		
L72	648.53	N30°21'05"E	26 PM 2		

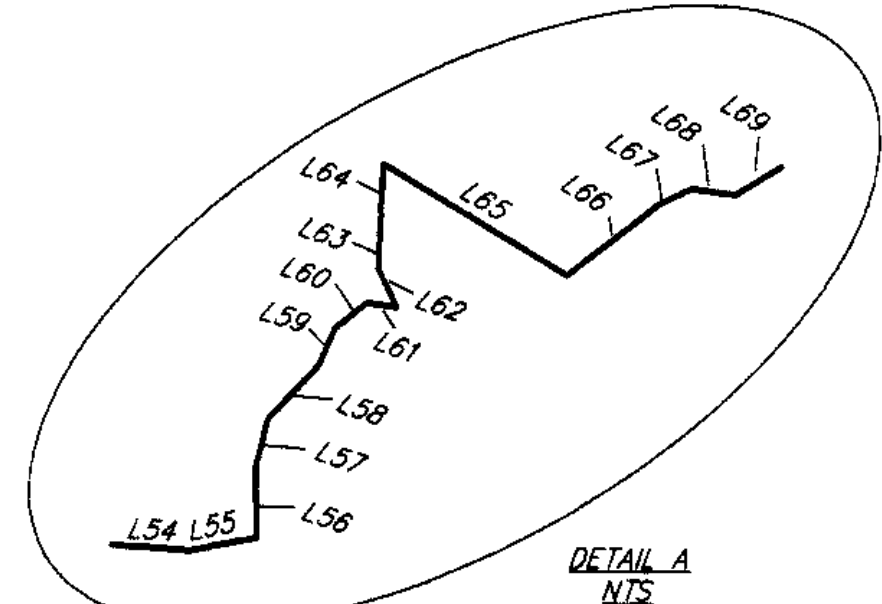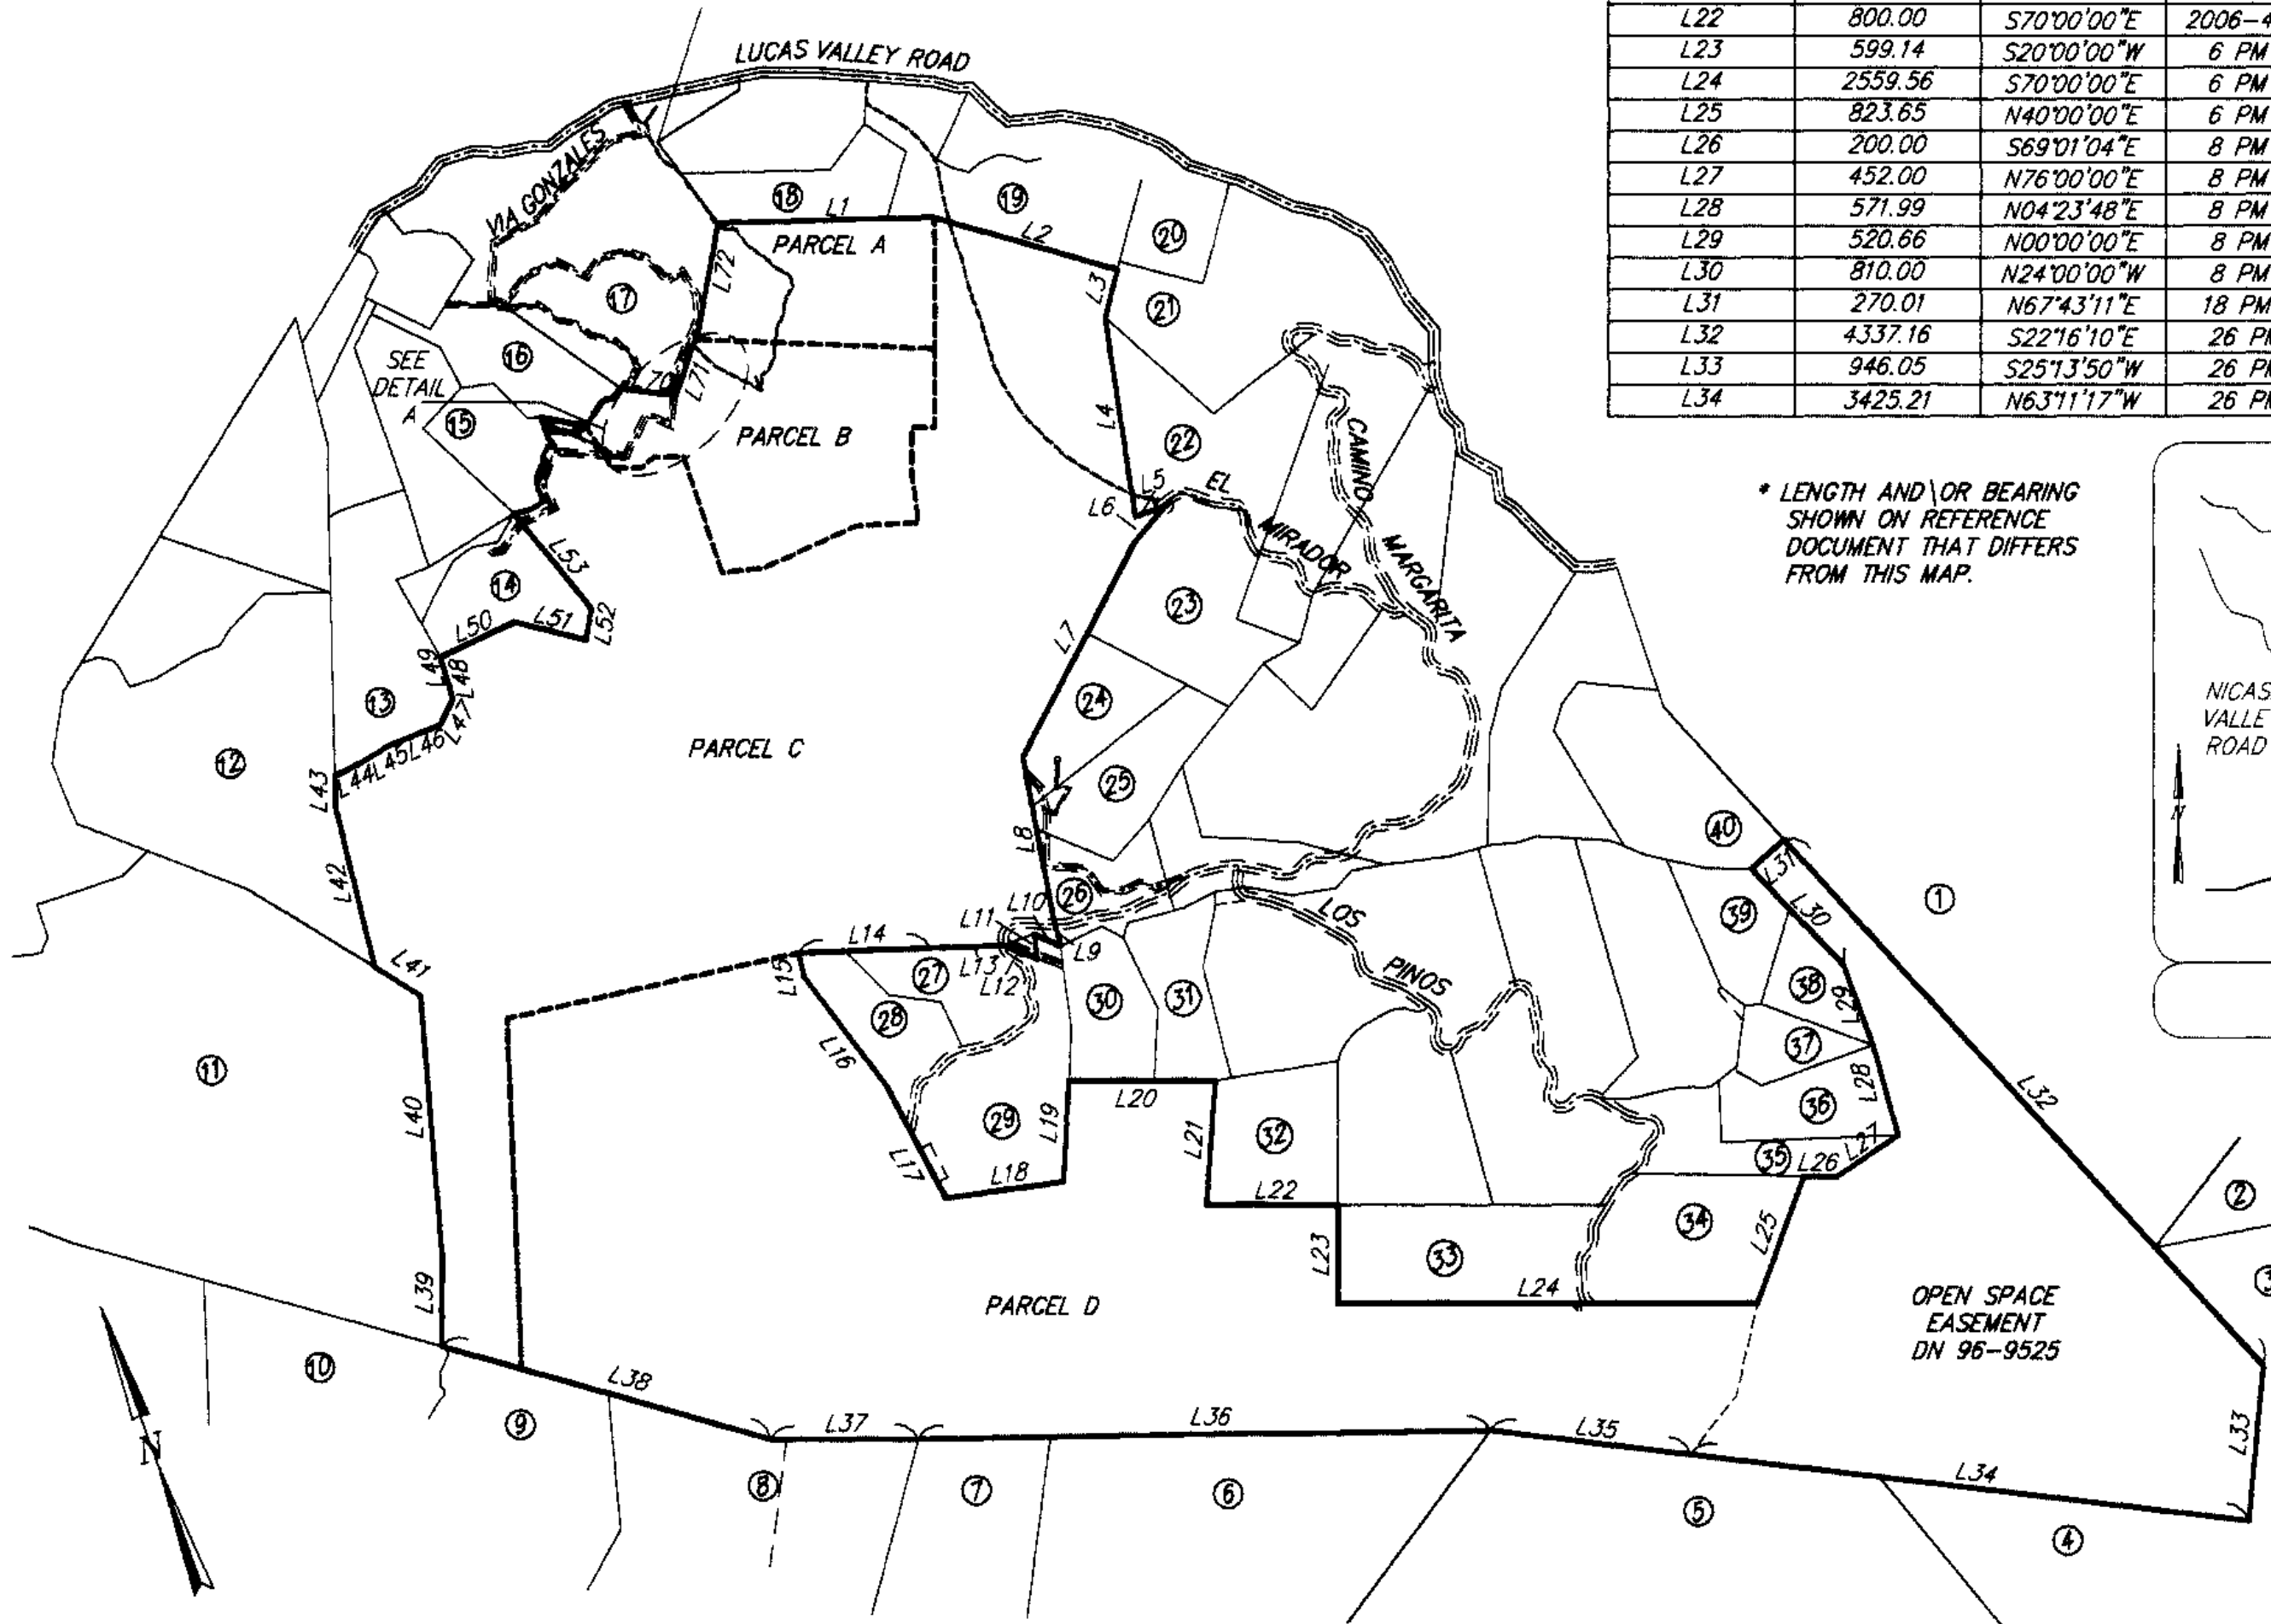

PARCEL MAP LAS CUMBRES LAND DIVISION THE CIRILO GONZALES 1996 REVOCABLE TRUST, DATED JULY 3, 1996 DN 2007-0009847 BEING A PORTION OF 26 P.M. 2 Marin County California

PREPARED BY:
ILS ASSOCIATES, INC.®
CIVIL ENGINEERING AND LAND SURVEYING

79 GALLI DRIVE, SUITE A NOVATO, CA 94949-5717 (415)883-9200 FAX (415)883-2763

SCALE: 1" = 1000'

JOB NO. 7961

JANUARY 2008

SHEET 2 OF 11 SHEETS

A.P.N. 121-210-51 & 52