

PREPARED BY:
MENDOCINO SURVEYORS, INC.
P.O. Box 1162
Mendocino, CA 95460
(707)937-9900 / info@mendocinosurveyors.com

REFERENCES

- ()¹ ----- RECORD DATA PER INST. NO. 2016-08647, M.C.R.
- ()² ----- RECORD DATA PER INST. NO. 2016-05271, M.C.R.
- ()³ ----- RECORD DATA PER BOOK 722 O.R. PG. 329, M.C.R.
- ()⁴ ----- RECORD DATA PER M.C.2, DR.1, PG. 125, M.C.R.
- ()⁵ ----- RECORD DATA PER M.C.1, DR.10, PG. 79, M.C.R.
- ()⁶ ----- RECORD DATA PER MAPS, DR. 83, PG. 14, M.C.R.

RECORD DATA AGREES WITH MEASURED UNLESS OTHERWISE SHOWN

LEGEND

- ----- MONUMENT AS DESCRIBED
- ⊕ ----- SET 5/8" REBAR W/ PLASTIC CAP STAMPED L.S. 5121.
- ⊙ ----- 1/2" IRON PIPE W/ PLASTIC PLUG STAMPED L.S. 7237.
- ----- CALCULATED, NOTHING FOUND OR SET
- ? ----- ILLEGIBLE.
- T.S. ----- THIS SURVEY
- I.D. ----- INSIDE DIAMETER
- O.D. ----- OUTSIDE DIAMETER
- (C) ----- CALCULATED
- INST. ----- INSTRUMENT
- NO. ----- NUMBER
- MC. ----- MAP CASE
- BK. ----- BOOK
- DR. ----- DRAWER
- PG. ----- PAGE
- M.C.R. ----- MENDOCINO COUNTY RECORDS

BASIS OF BEARINGS

The bearing South 00° 19' 35" West, between found monuments as described per INST. No. 2016-08647, M.C.R., was used as a basis of bearings shown hereon.

RECORD OF SURVEY

Of a portion of Section 16, Township 16 North,
Range 17 West, Mount Diablo Base and Meridian.

County of Mendocino, State of California

Scale 1" = 100'


January, 2023

Sheet Two of Two

Job #00022638

Maps	
Drawer	90
Page	40

R.O.S.01-2023

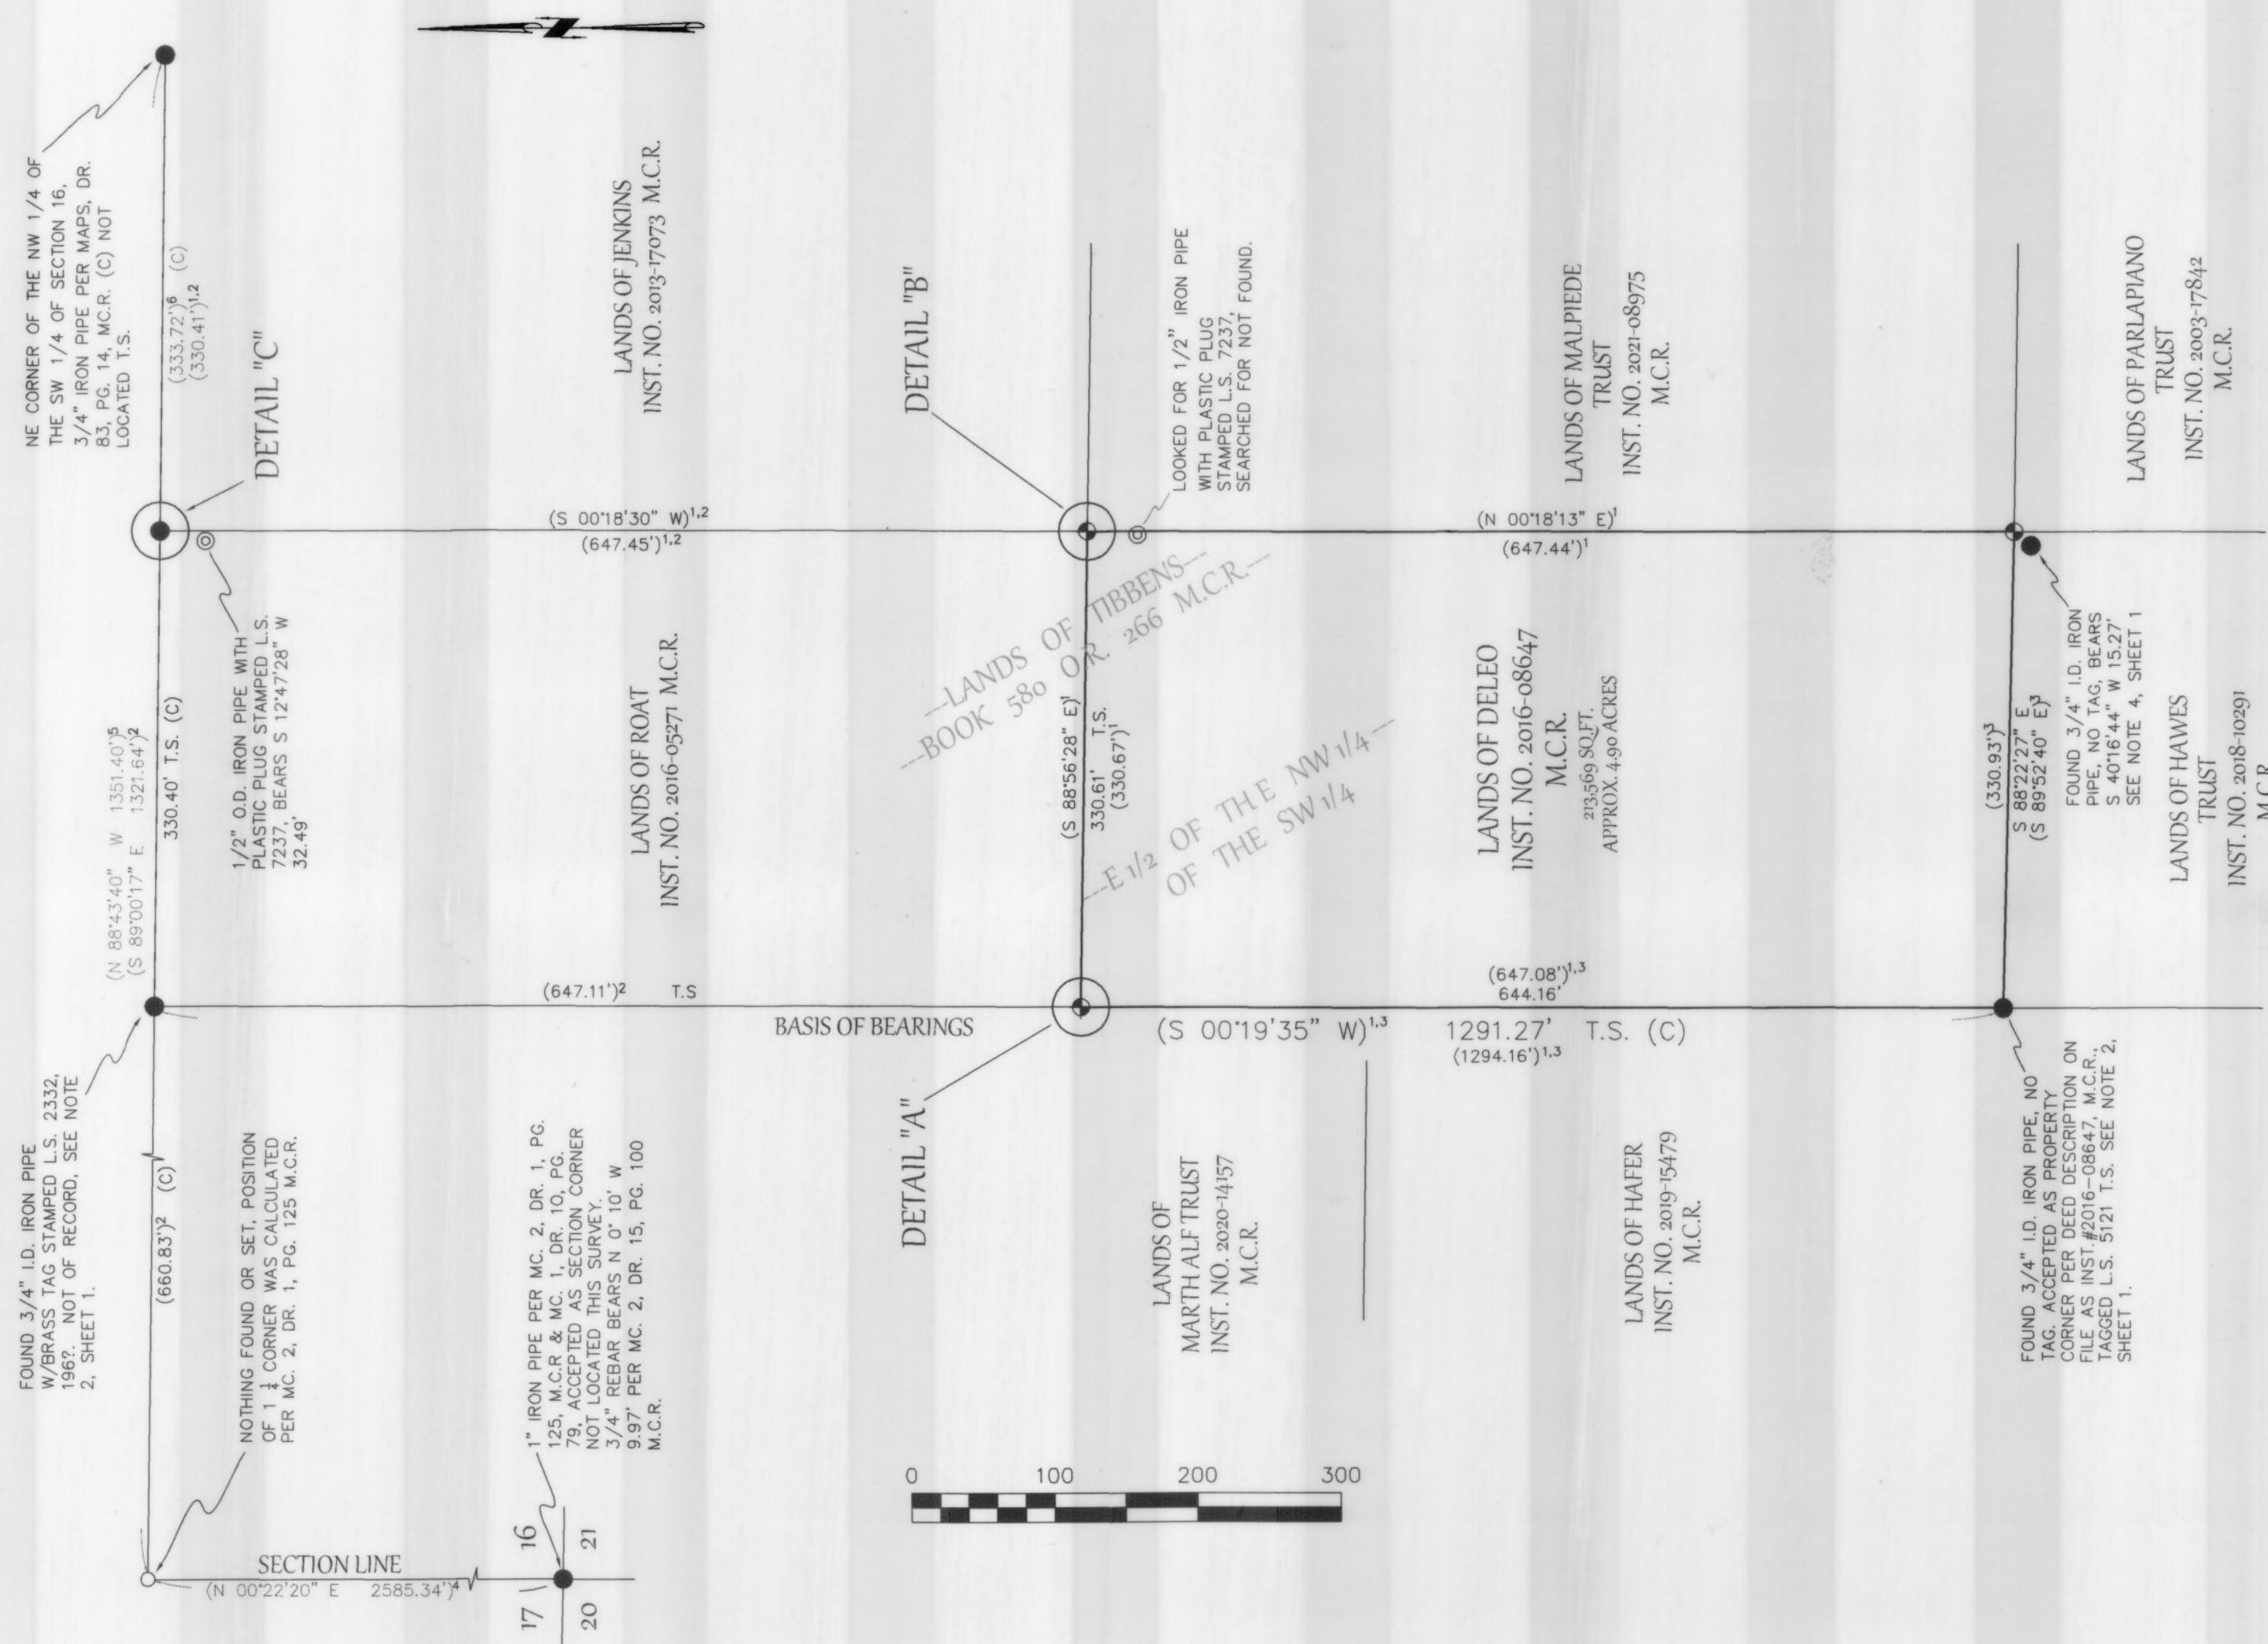

DETAIL "A"

3/4" REBAR FOUND NO TAG
BEARS N 01°19'35" E 2.42'
NOT OF RECORD
SEE NOTE 2, SHEET 1

NOT TO SCALE

DETAIL "B"

3/4" REBAR FOUND TAGGED
LS 4455 BEARS N 23°10'22"
W 3.85' NOT OF RECORD

NOT TO SCALE

DETAIL "C"

NOT TO SCALE

FOUND 3/4" I.D. IRON PIPE W/ BRASS
TAG STAMPED L.S. 2332, 1962. NOT
OF RECORD. SEE NOTE 2, SHEET 1

N 89°01'58" W 330.13'
330.40' T.S. (C)

N 58°43'42" W
.32'